


Indicates solid concrete / concrete block walls (existing).
 Indicates timber framed walls (existing).

HARBOUR VIEWS →

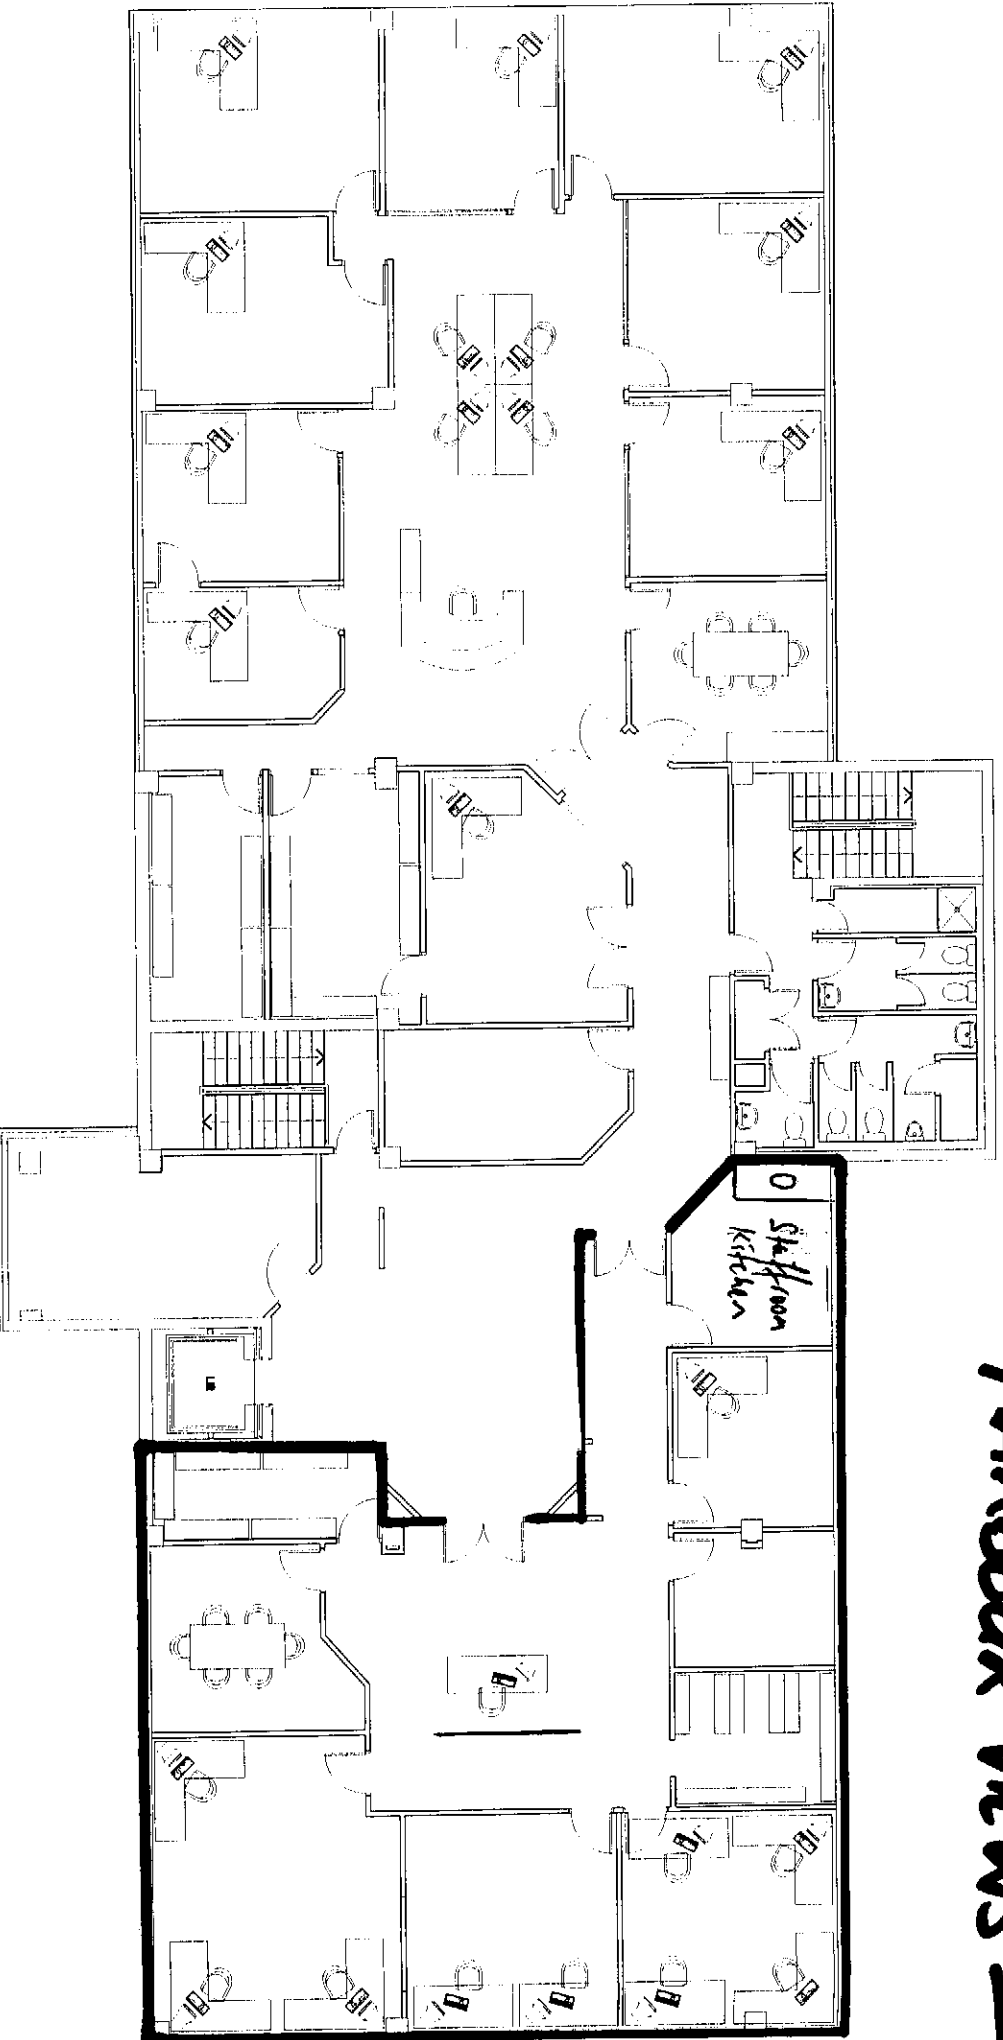

Existing Plan
 Scale: 1:100

Existing Second Floor Plan

LEVEL 2
258 STUART ST

DRAFT



Ex - 03

All dimensions are approximate