


265 PRINCES ST - DUNEDIN - JOHN WICKLIFFE HOUSE - 10th Floor  
NOT TO SCALE

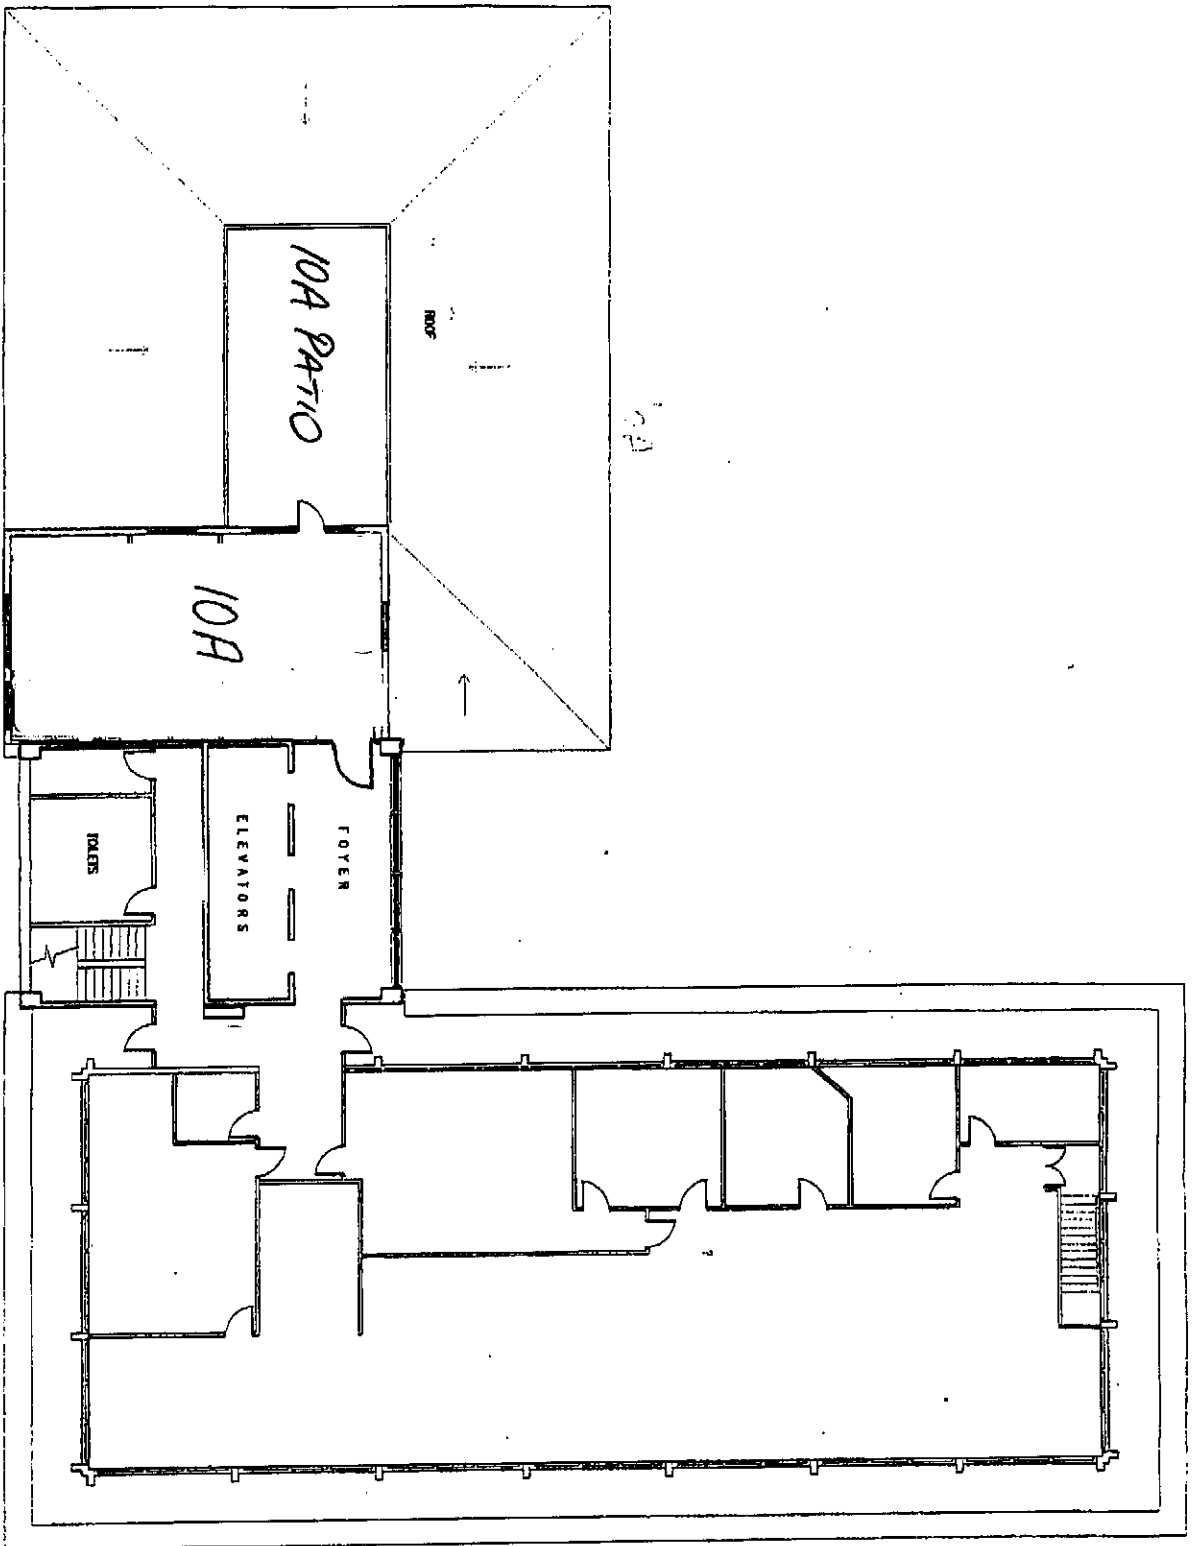

**Nick Baker**  
ARCHITECT LTD  
P.O. Box 203  
Dunedin  
Phone: (03) 477-5214  
Fax: (03) 477-5212  
architect@nickbaker.co.nz